

all members and families welcome!

# CUPW

## 4th Annual Picnic



Saturday

July 22,  
2017

11 AM

4 PM

The Vancouver Local  
of CUPW Invites  
all Members to our  
4th Annual Summer  
Solidarity Event:

picnic area #2

Central Park in Burnaby  
(see map on reverse)




till


fun for kids!



BBQ

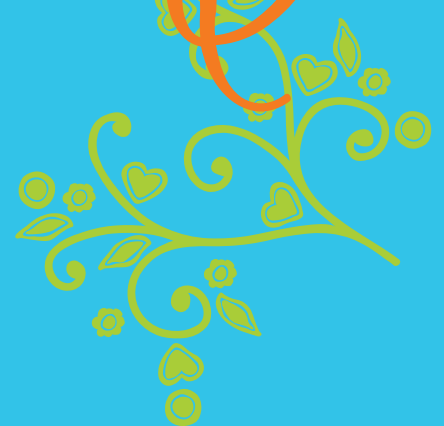

mays

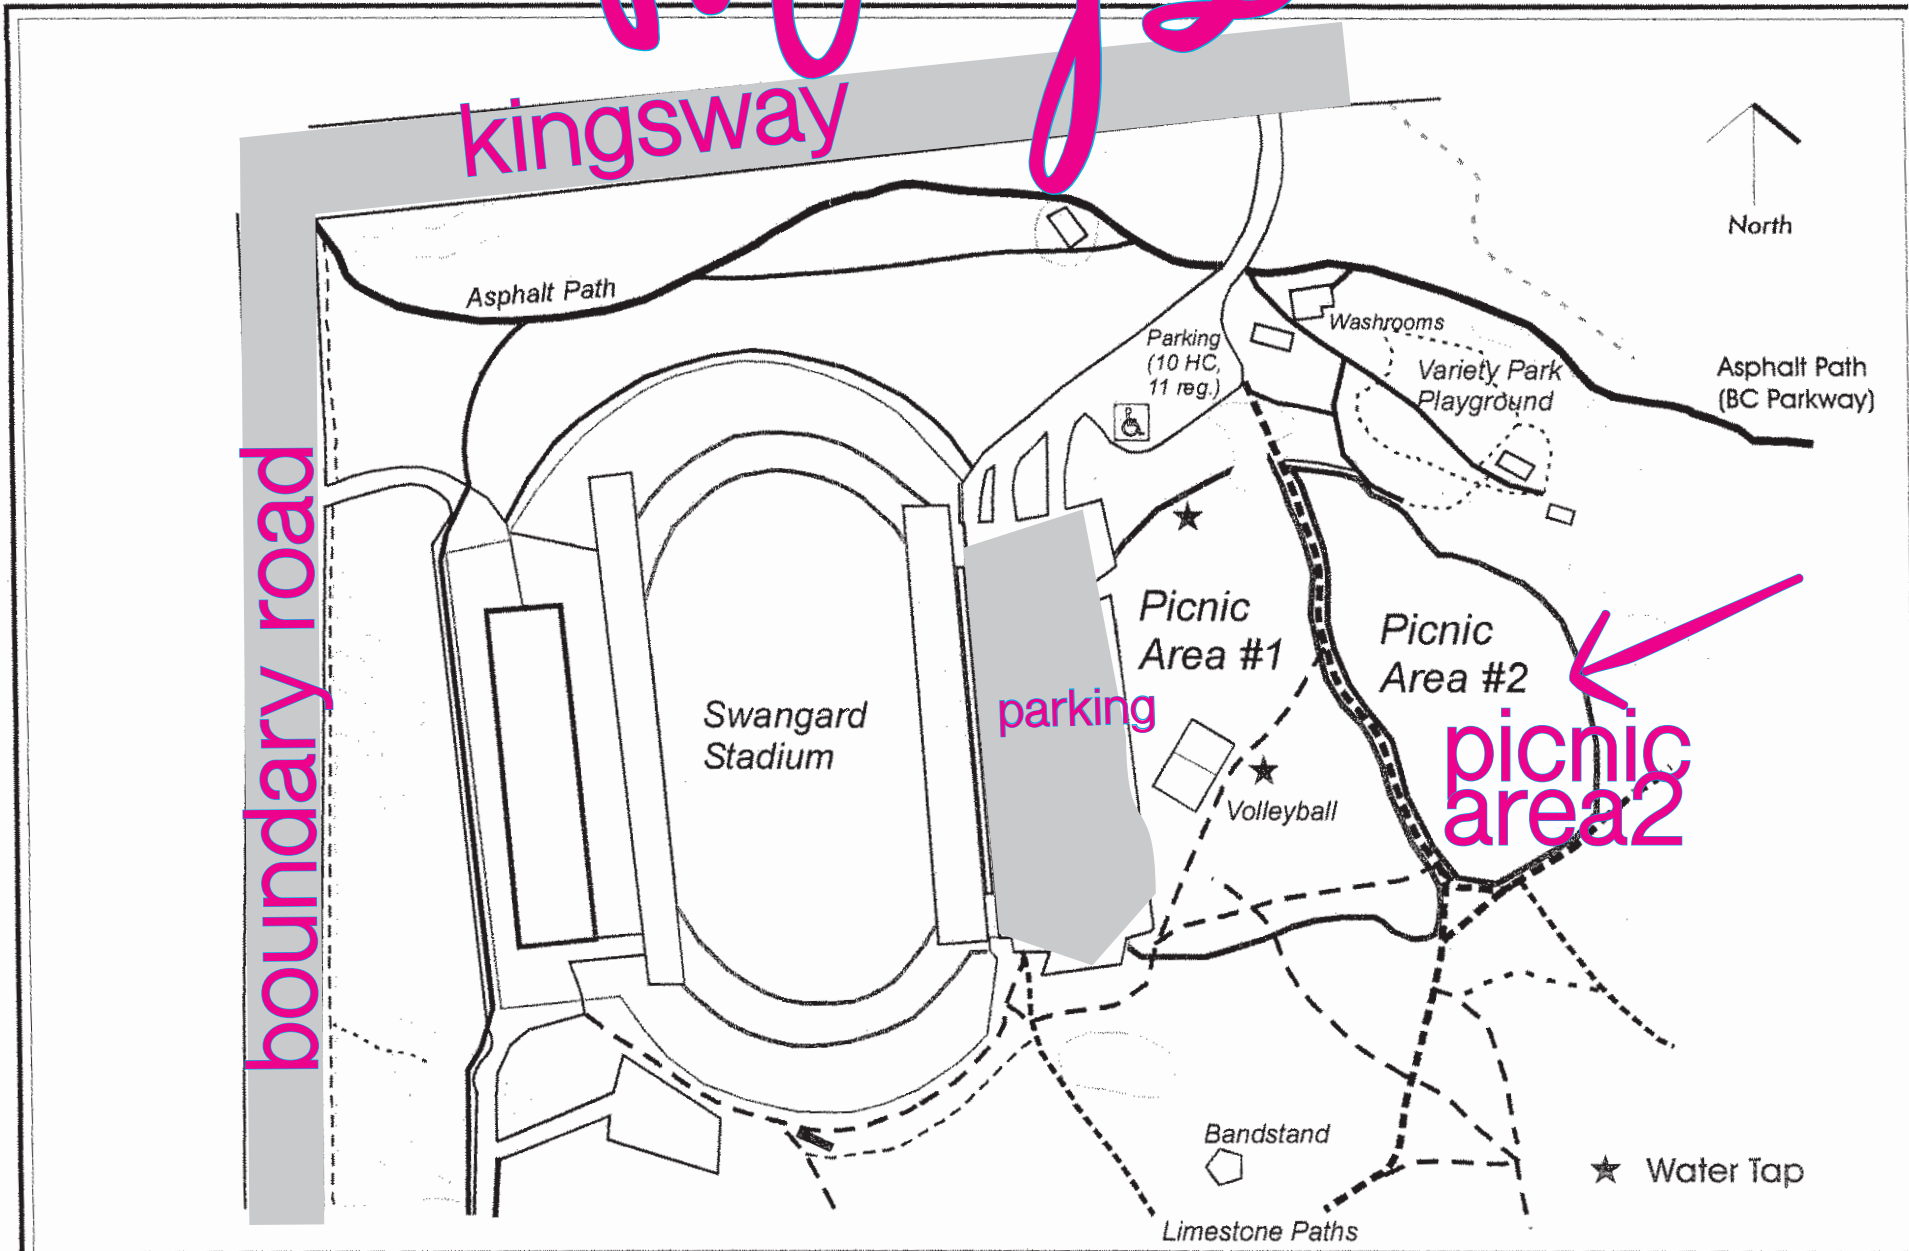

### Central Park Picnic Areas

Dwg.# O.P. 27-2-231s  
Date: Jan. 2005  
Scale: nts  
Drawn by: HD

D:\Data\Site plans\Central park picnic.cdr